


SEAL:

177 E. ANTELOPE DR., STE. B
LAYTON, UT 84041
PHONE: (801) 499-5054

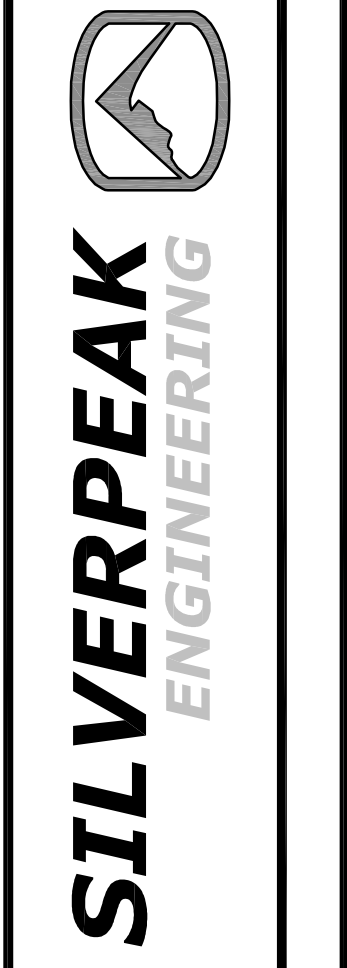


BEACON HILL PARK RESTROOMS
325 S. BEACON HILL DRIVE
COALVILLE, UT


DATE: 07-17-2019
PROJECT: 19-153
DRAWN BY: CS
REVISIONS:

FLOOR PLAN & EXTERIOR ELEVATIONS


SHEET NUMBER:
A101

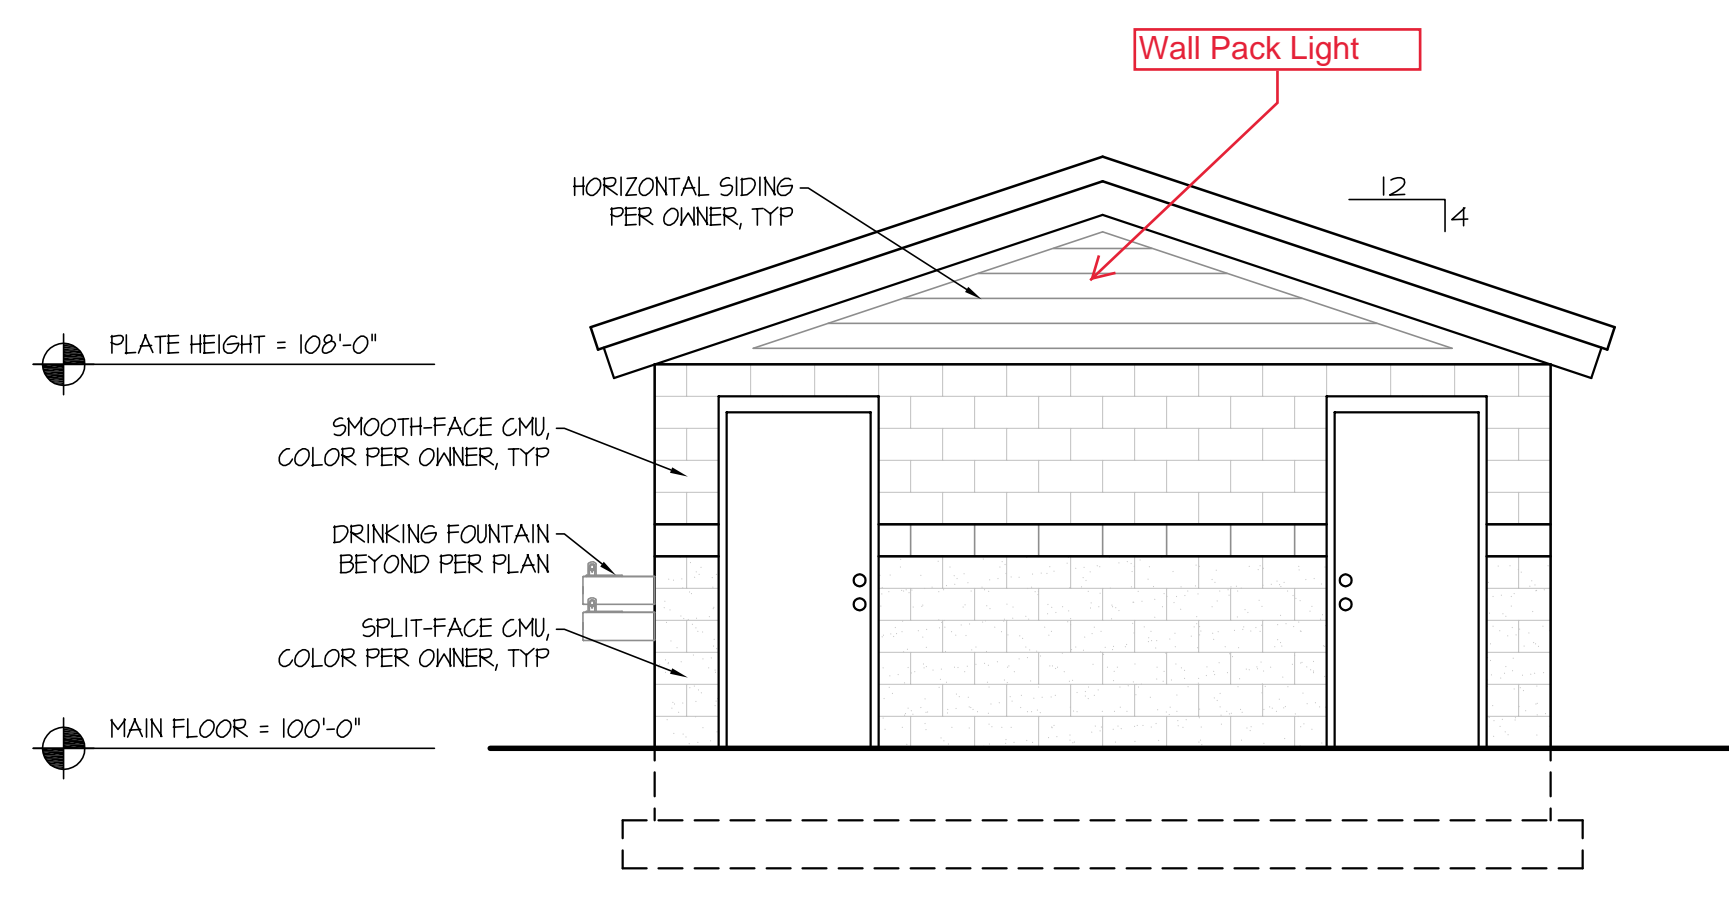


WEST ELEVATION
SCALE: 1/4" = 1'-0"
2
A101

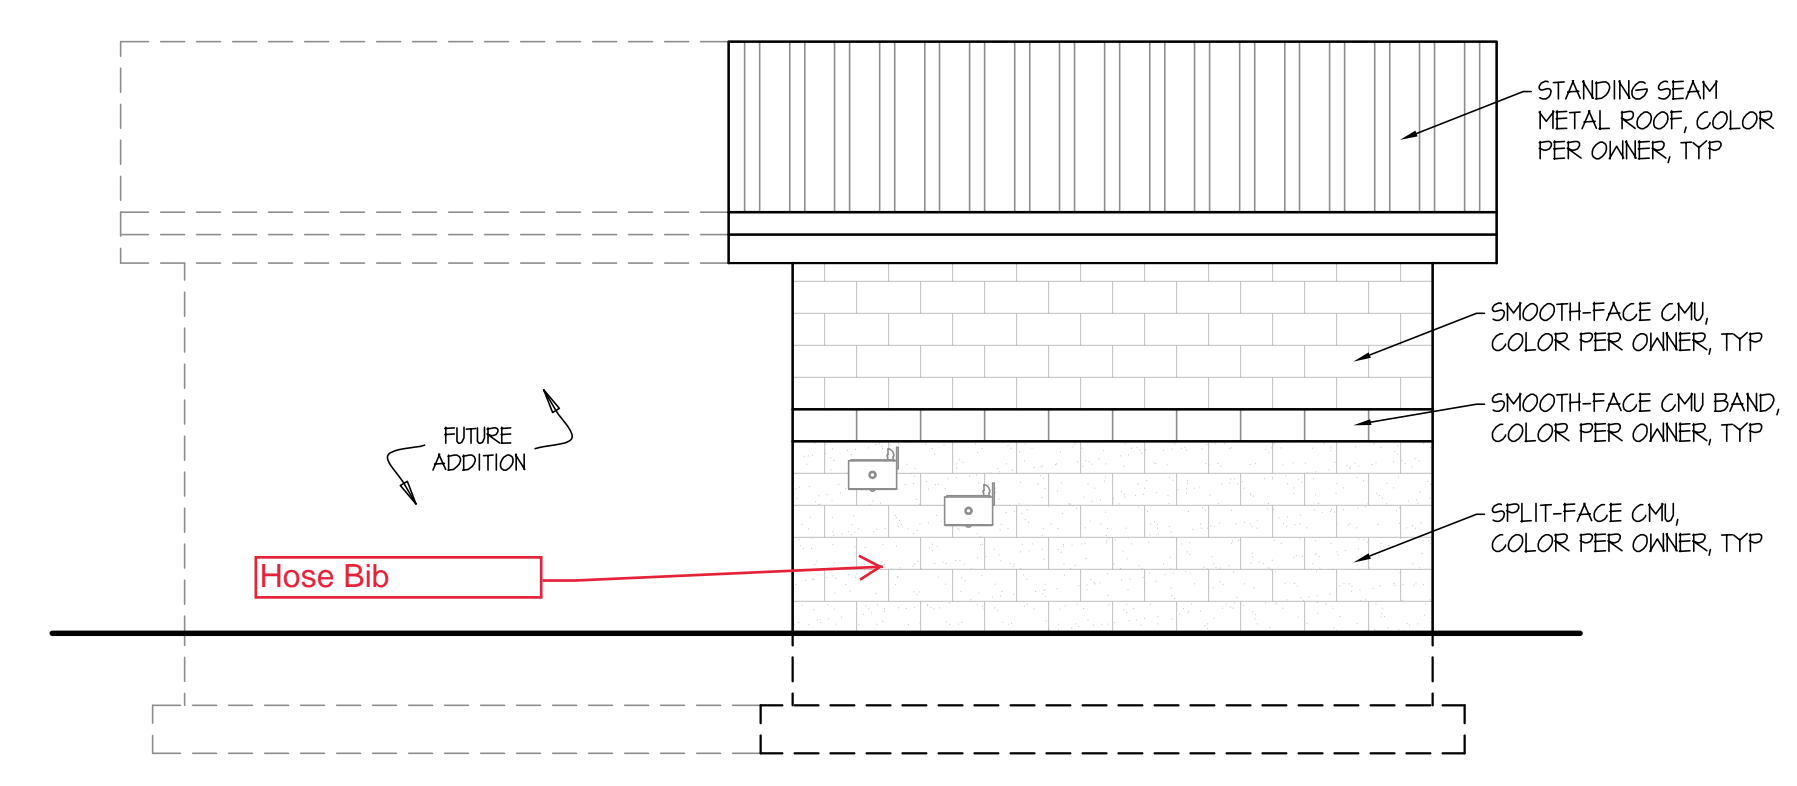


NORTH ELEVATION
SCALE: 1/4" = 1'-0"
3
A101

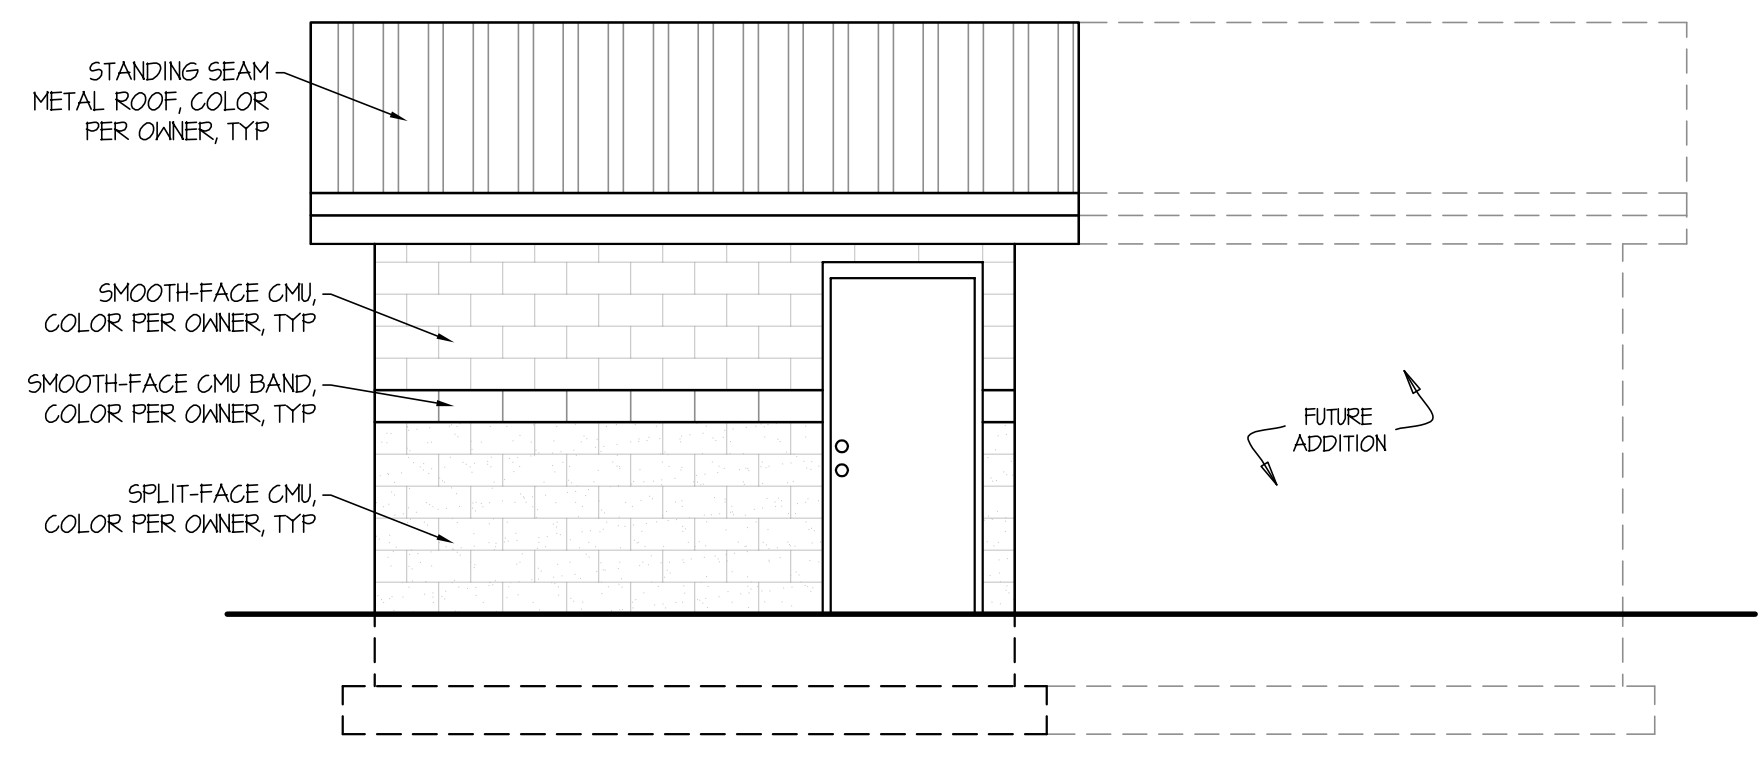

SOUTH ELEVATION
SCALE: 1/4" = 1'-0"
4
A101

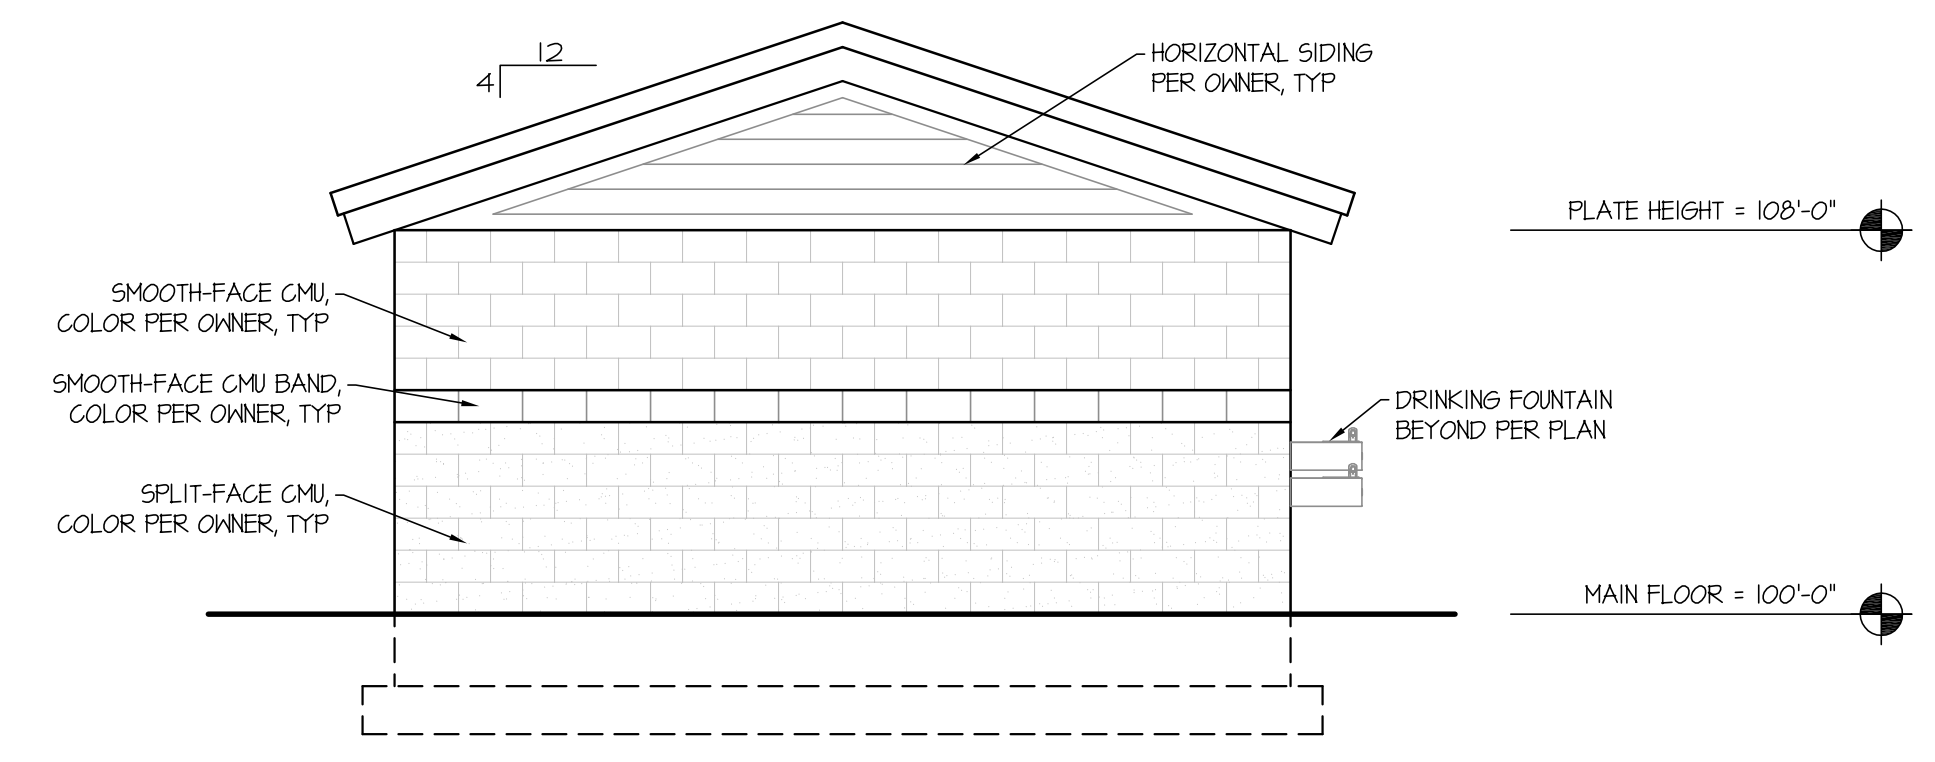

EAST ELEVATION
SCALE: 1/4" = 1'-0"
5
A101

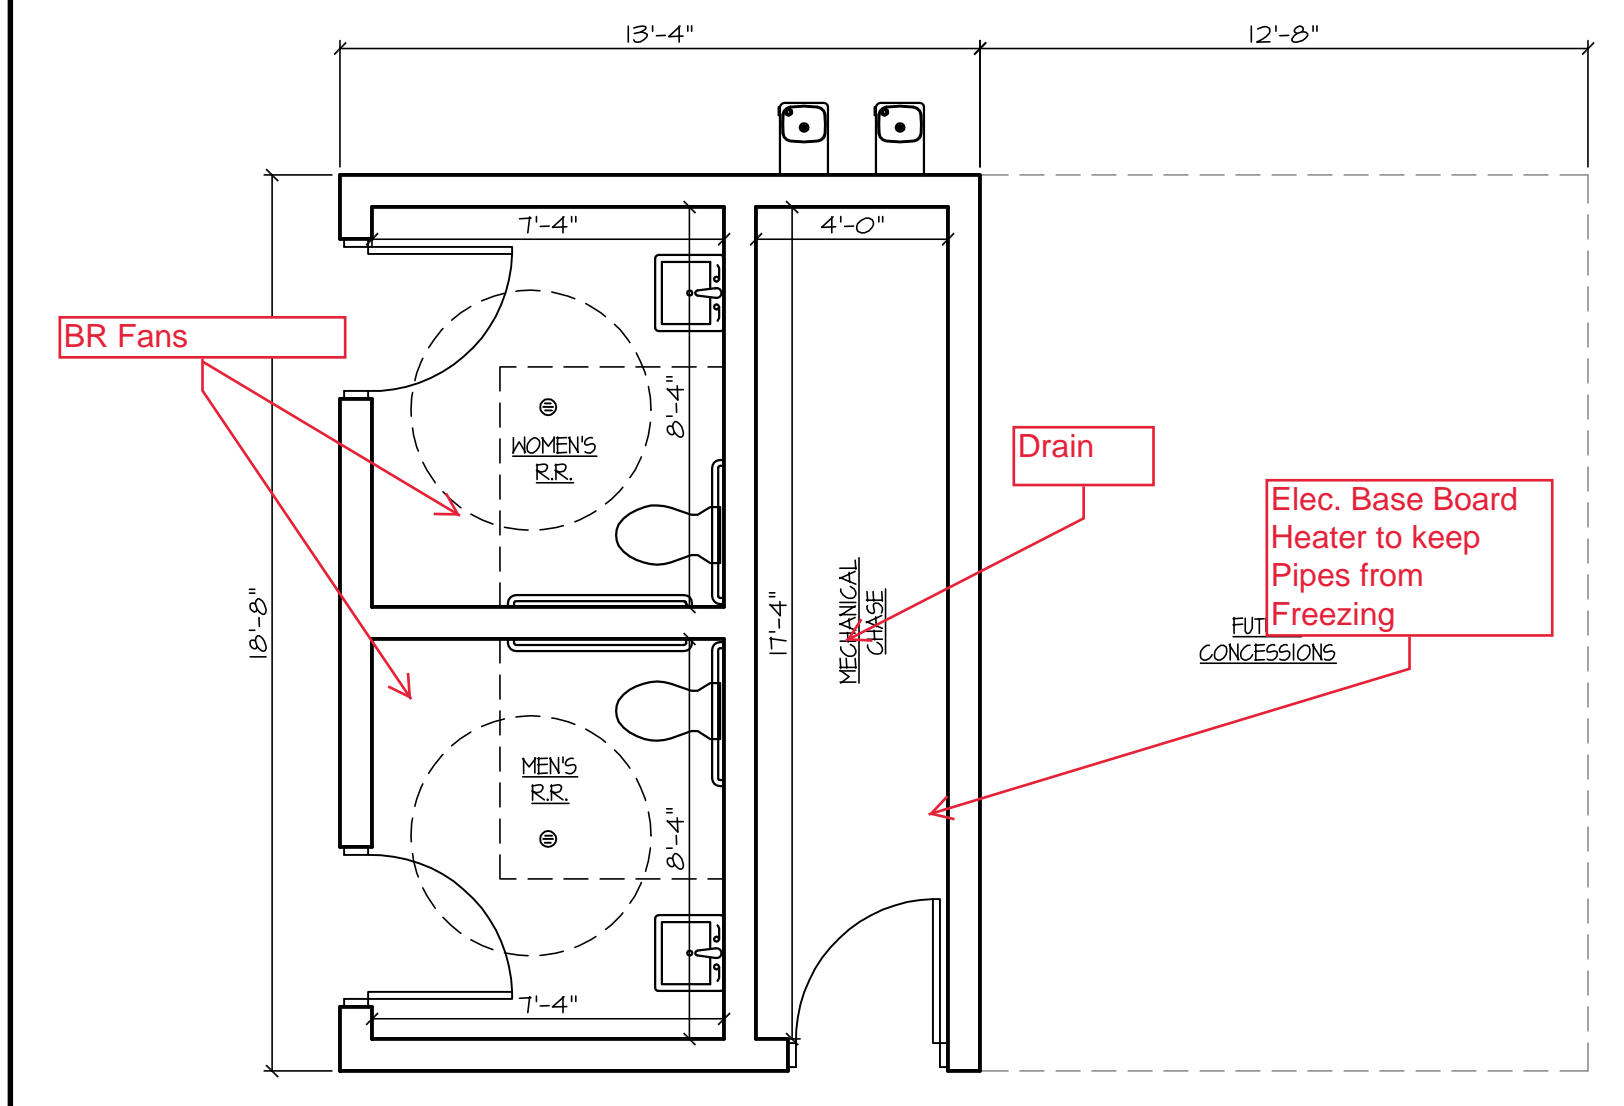

MAIN FLOOR PLAN
SCALE: 1/4" = 1'-0"
1
A101

